


SixWest

info@six-west.com www.six-west.com T 028 9073 1917



Location Plan

No.	Revision	Drg by	Chk by
Drg by TB	Chk by PMcC	App by PMcC	
Scale 1:50,000		Date September 10th, 2020	
Drawing No. CL200813-01			
Elevations in metres to OS Datum			Irish Grid

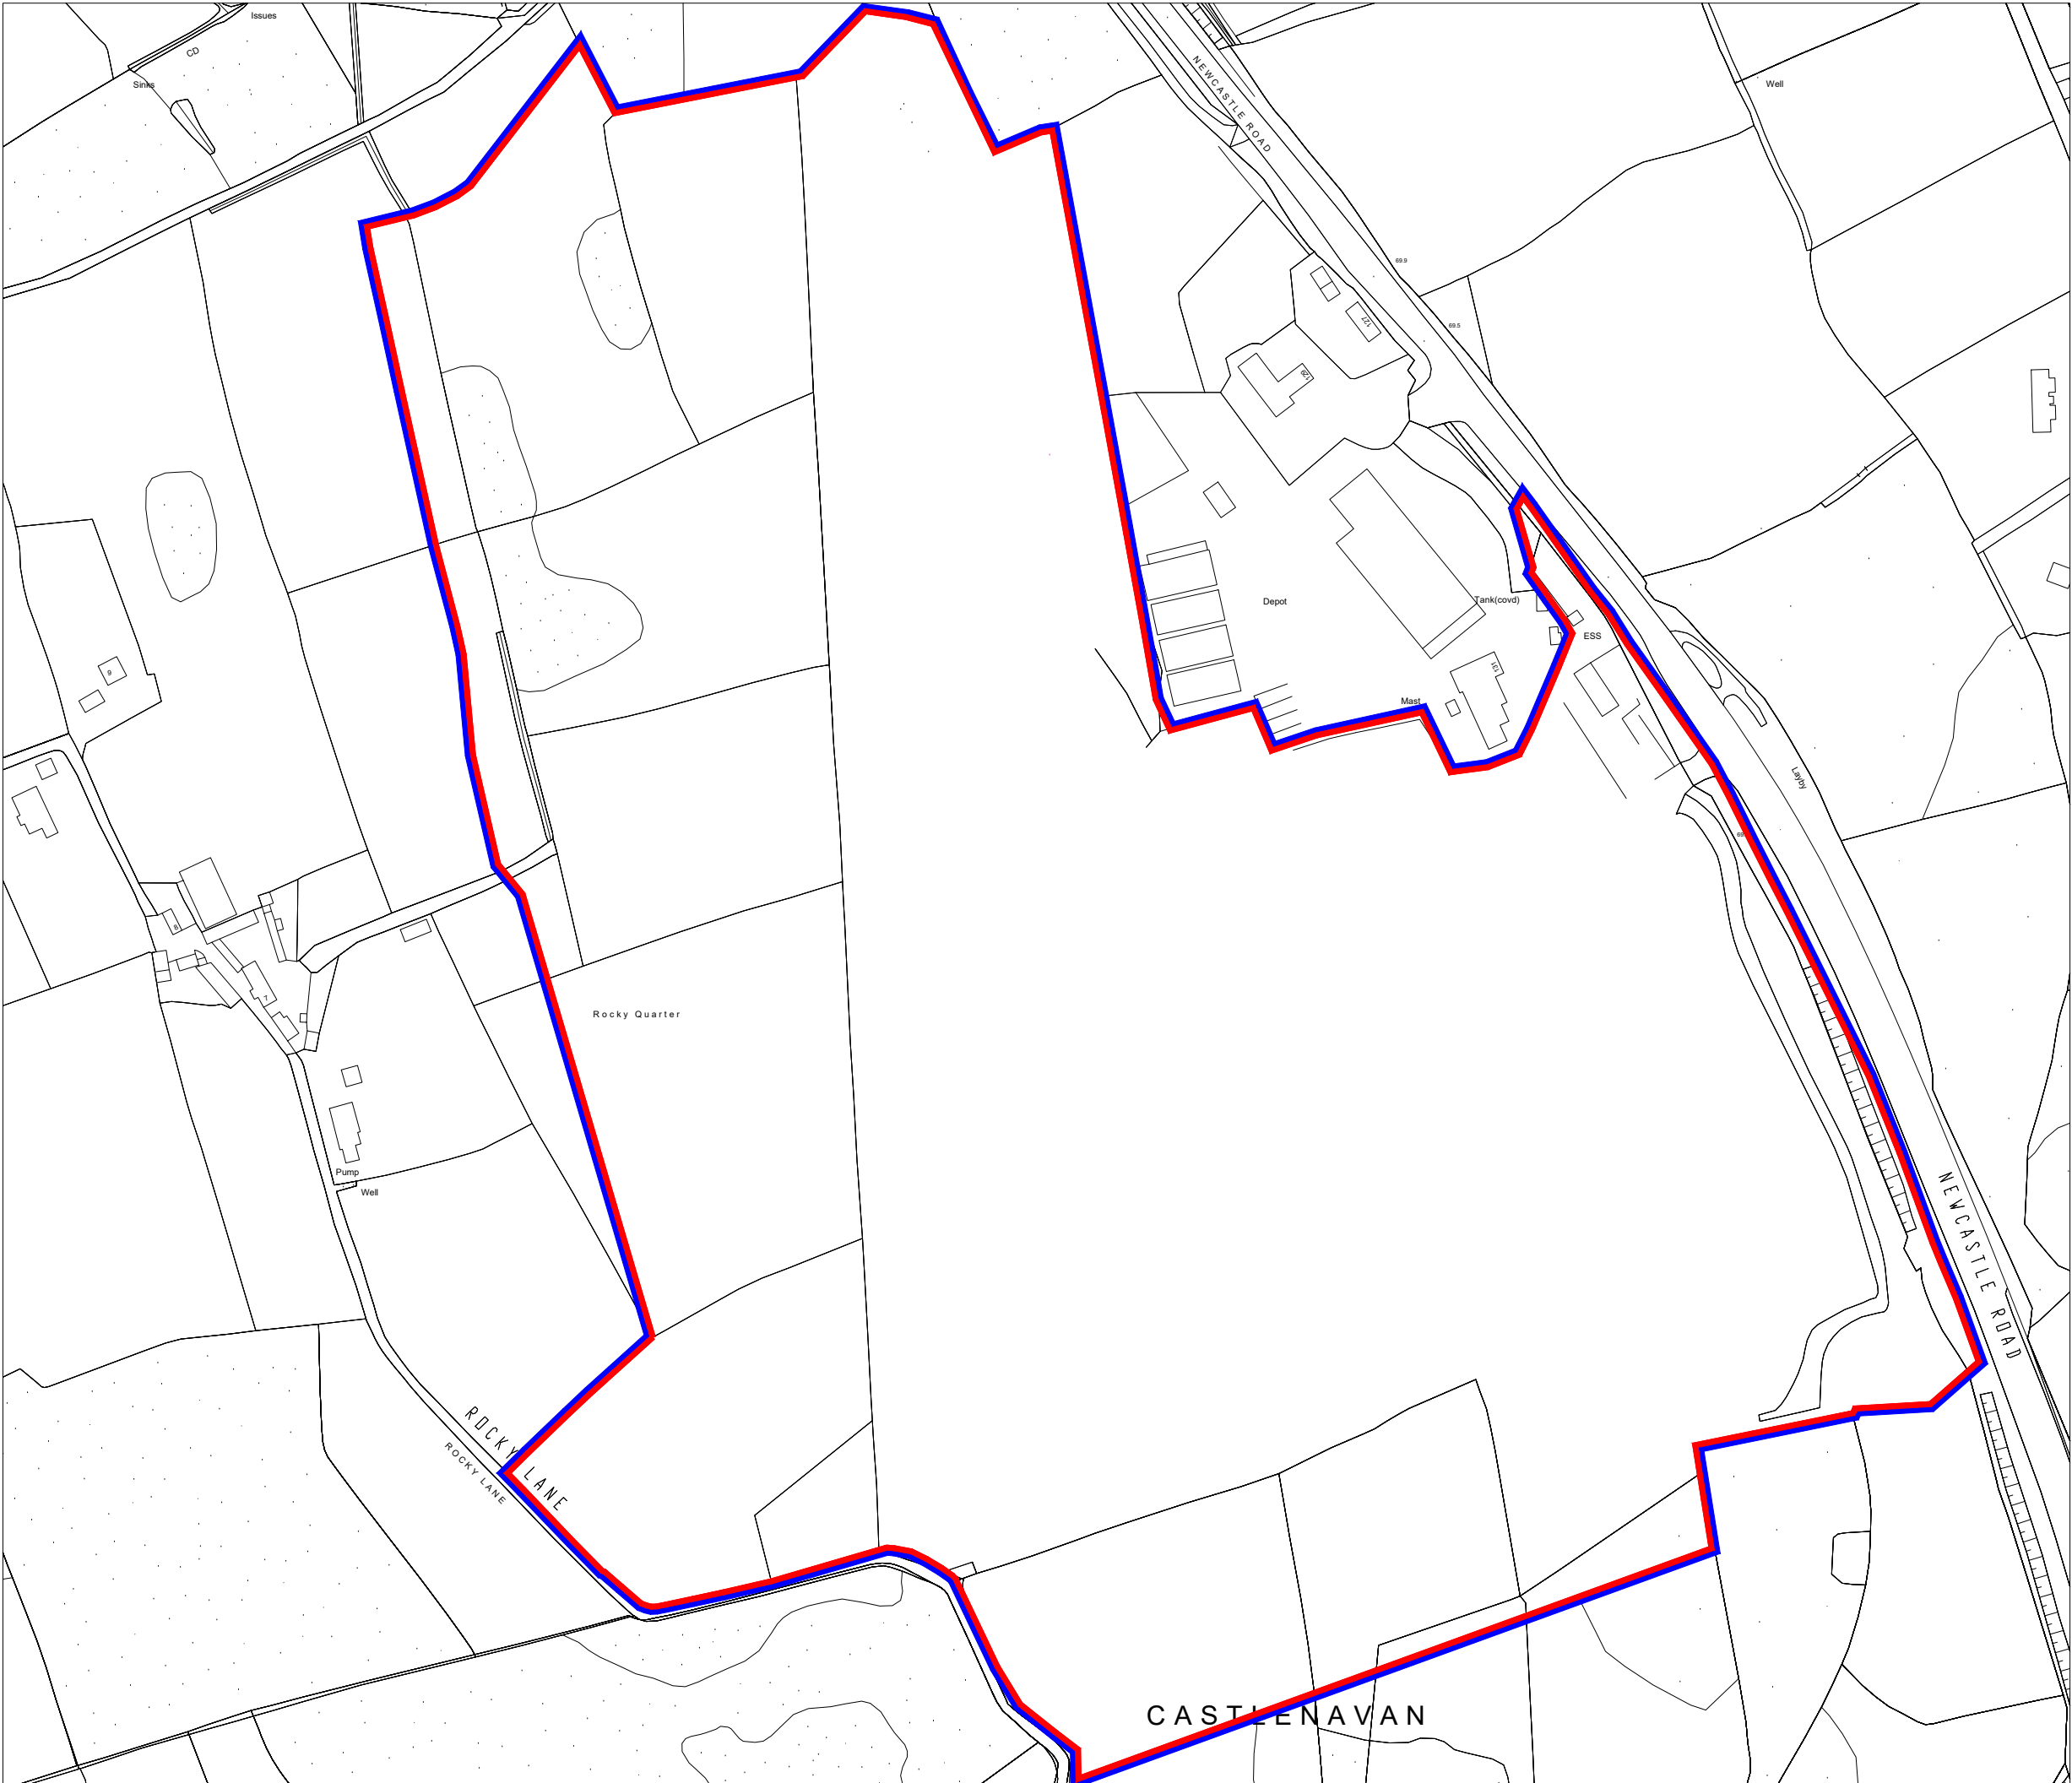

Notes

Land Controlled by Applicant

Application Area 24.32H

No.	Revision	Drg by	Chk by
Drg by TB		Chk by PMcC	App by PMcC

CES

CES Quarry Products Ltd

SINCE 1948

131A Newcastle Road,

Downpatrick

Site Location Plan

SixWest

info@six-west.com www.six-west.com T 028 9073 1917

Scale 1:2500 (A3)	Date May 17th, 2025
Drawing No. CC250217-02	
Revision	



Notes

Elevations in metres to OS Datum. Irish Grid

UAV Survey by Six West: January 17th, 2025


Land Controlled by Applicant —

Proposed Application Area - 24.4h —

Bunding —

Cross Sections —

No.	Revision	Drg by	Chk by
Drg by TB	Chk by PMcC	App by PMcC	

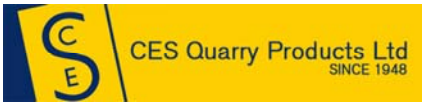

131A Newcastle Road,
Downpatrick

Proposed Site Layout

SixWest^o

info@six-west.com www.six-west.com T 028 9073 1917

Scale 1:3200 (A3)	Date Dec 4th, 2024
Drawing No. CL200813-03	
Revision	

